



PANNEAU TRANSLUCIDE JAMBAGE

NORBEC™

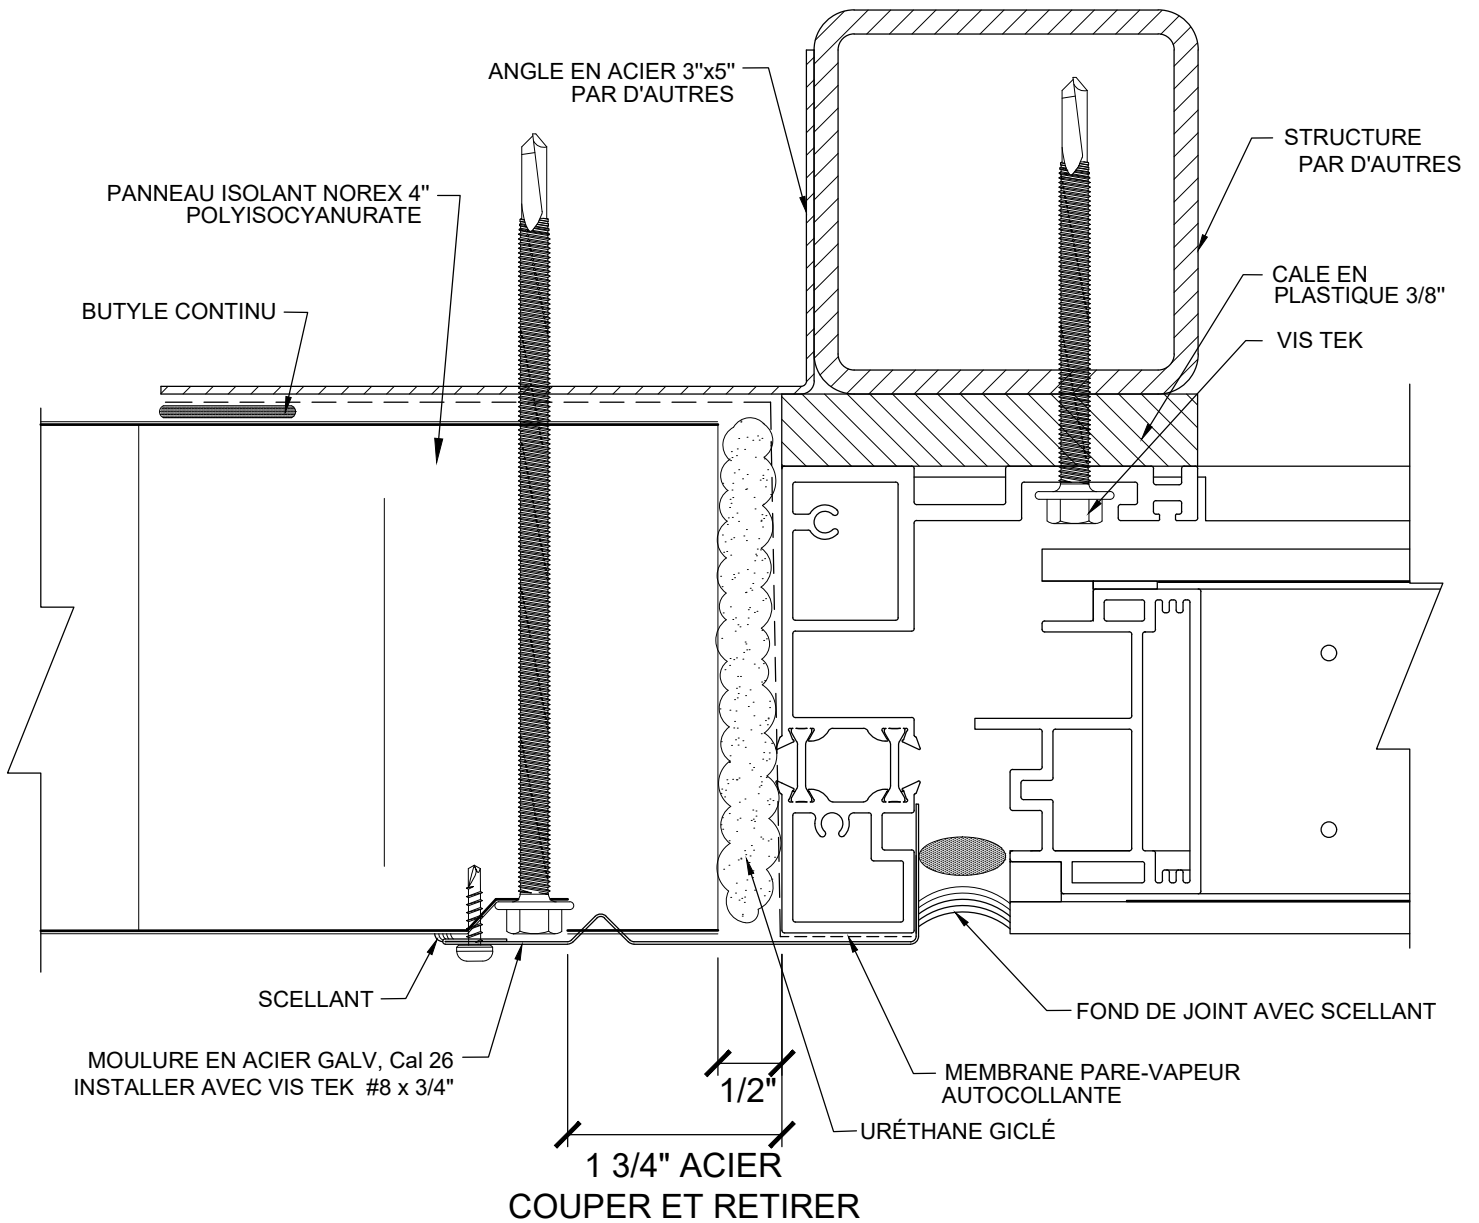

PANNEAU TRANSLUCIDE TÊTE

NORBEC™

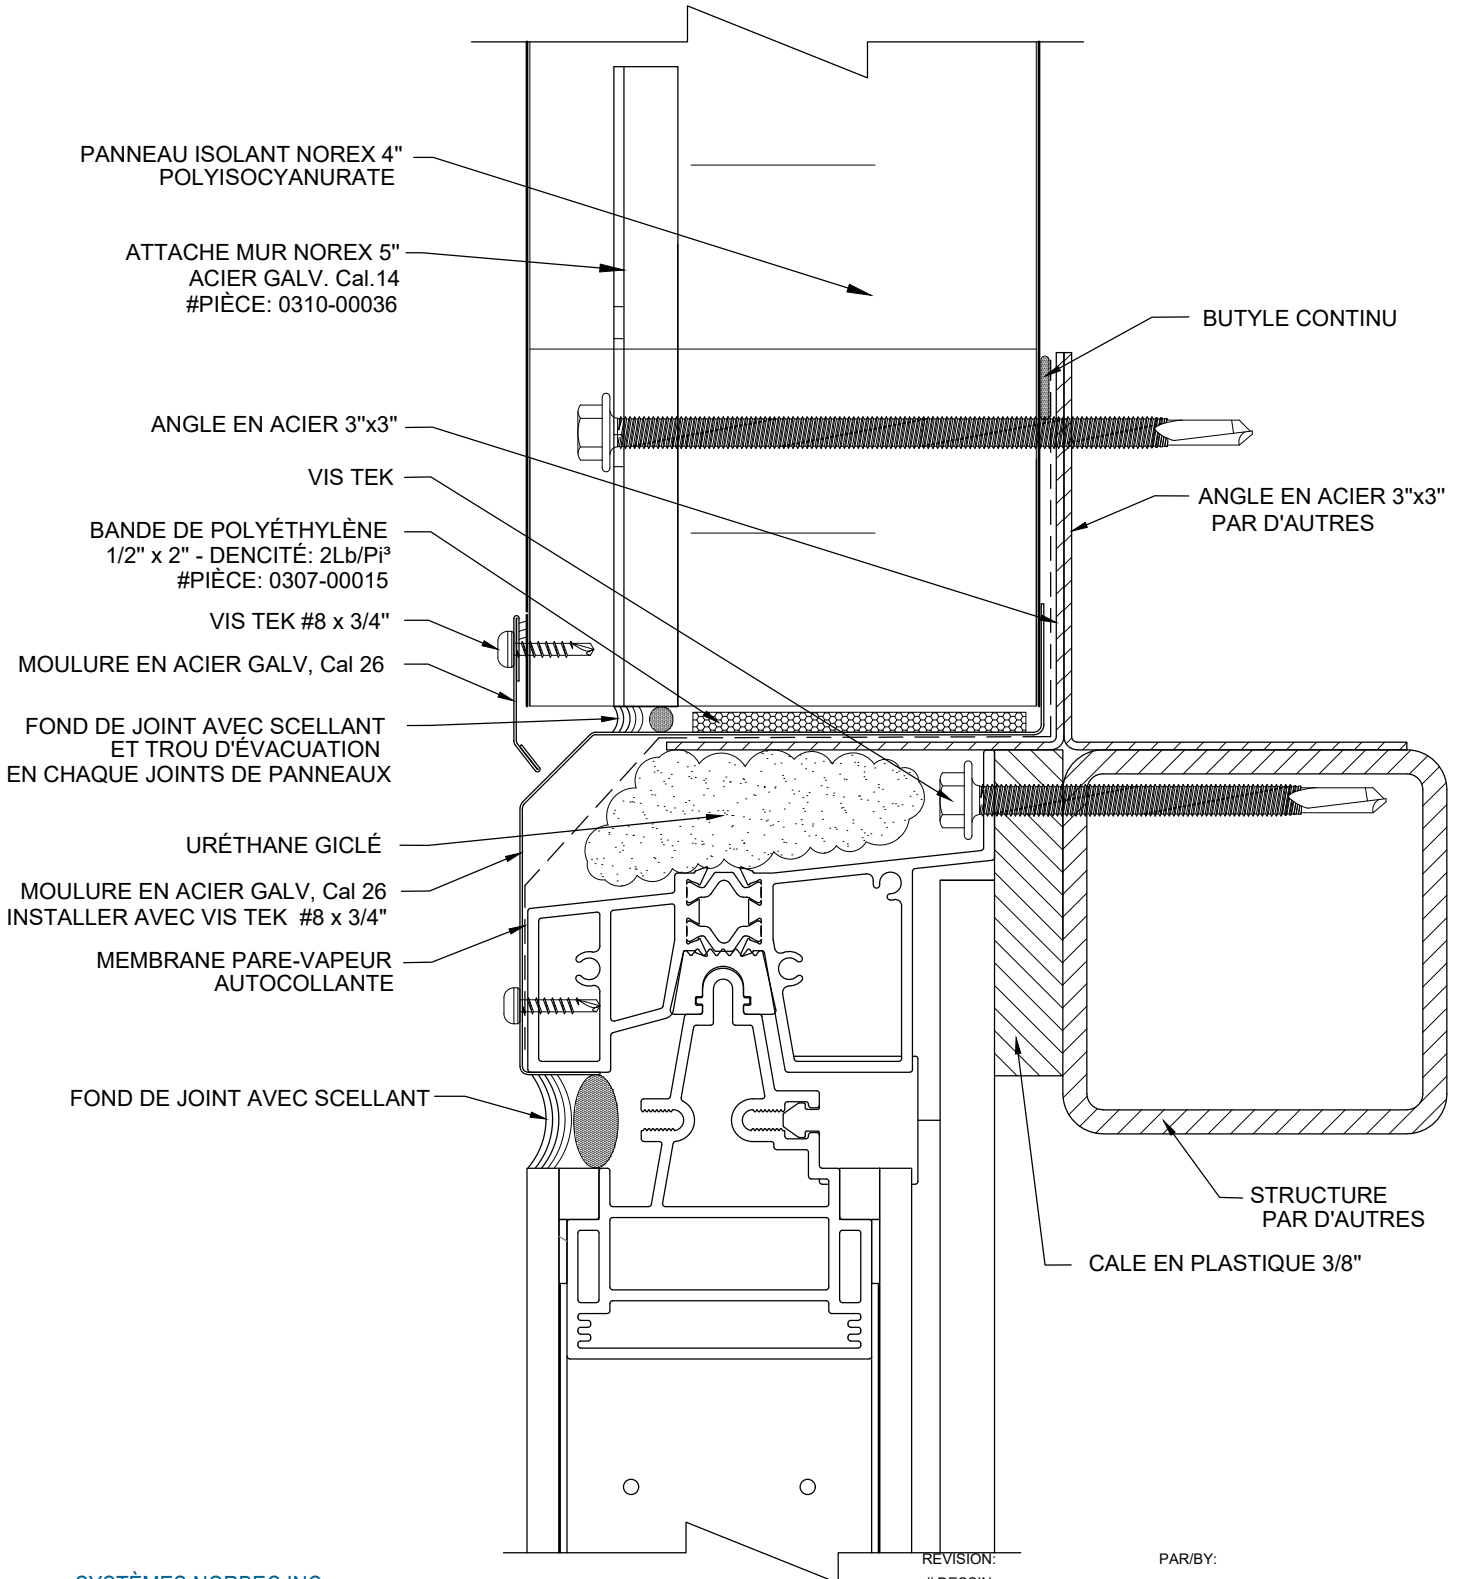

PANNEAU TRANSLUCIDE BASE

